



- LEGEND**
- EL = ELEVATION
 - INV. = INVERT ELEVATION
 - PROP. GRADE LINE
 - EXIST. GRADE LINE
 - EXISTING S.S.M.
 - EXIST. W.M.
 - PROP. W.M.
 - EXISTING S.D.
 - (S) EXISTING SAN. M.H.
 - (E) PROP. DRAINAGE M.H.
 - [Hatched Box] RESTORE EXISTING PAVEMENT

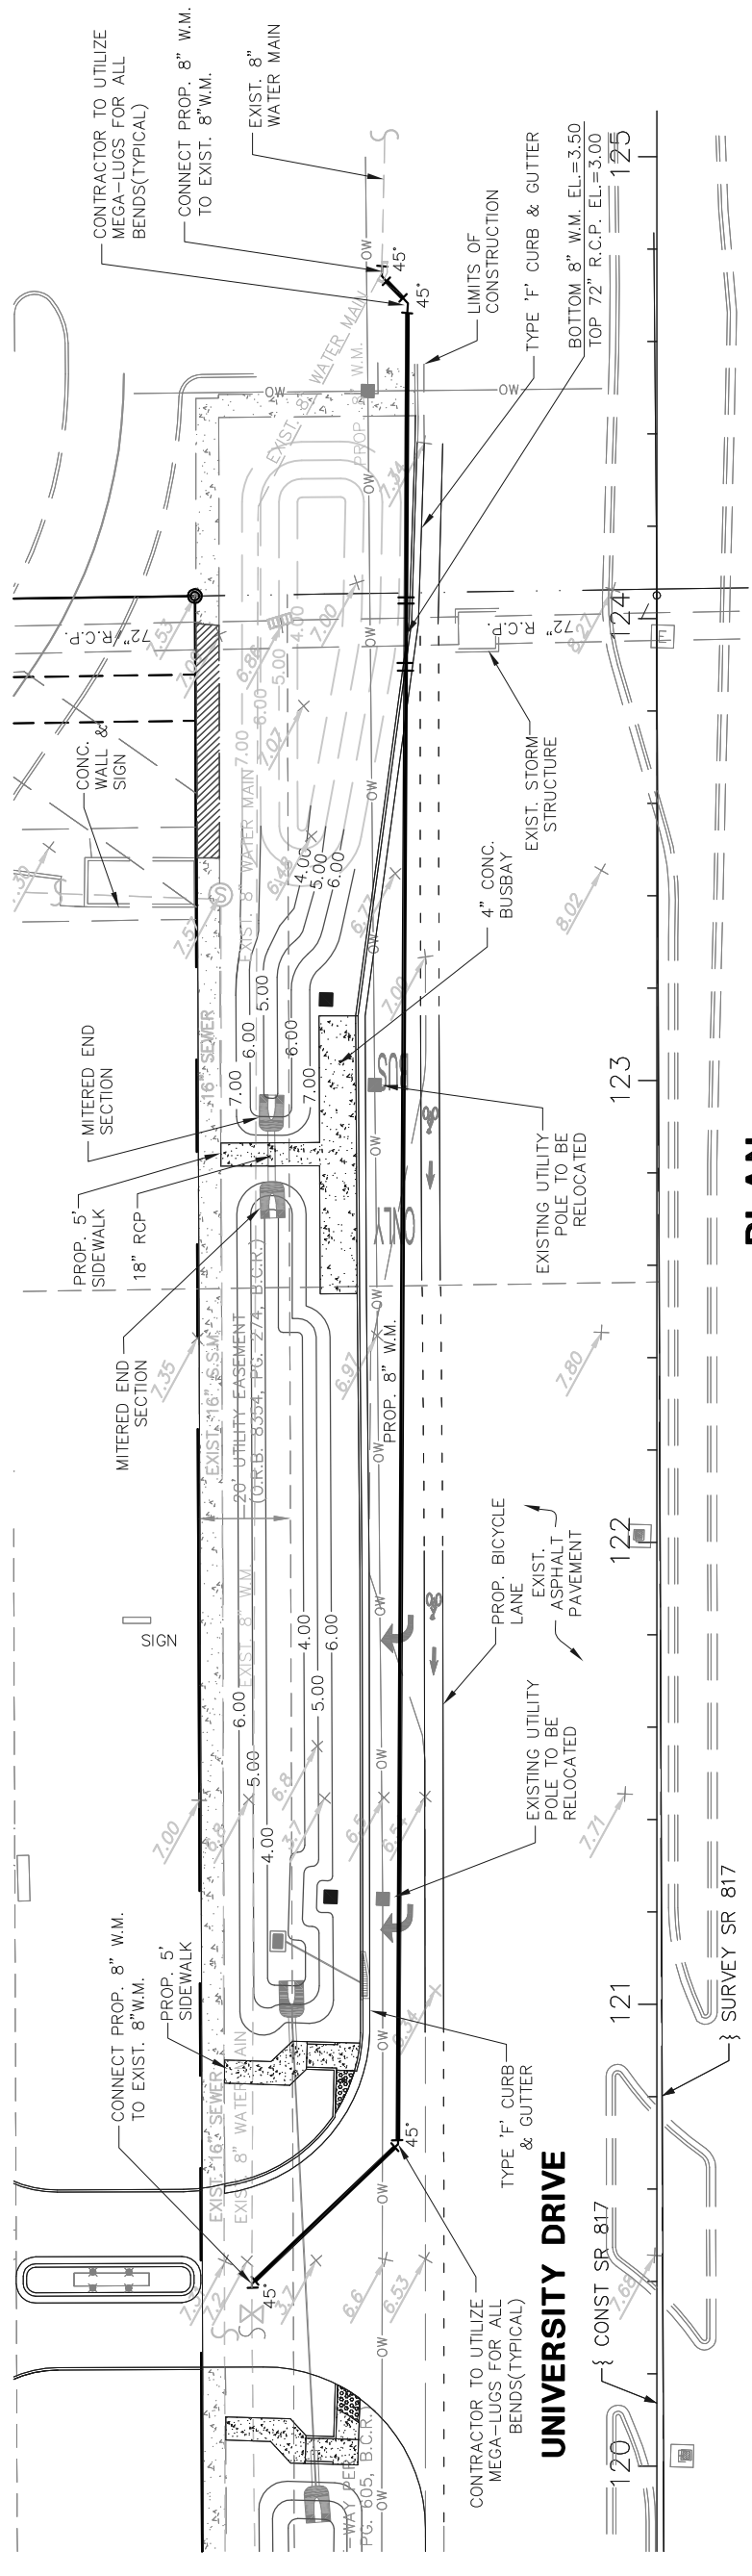

PLAN

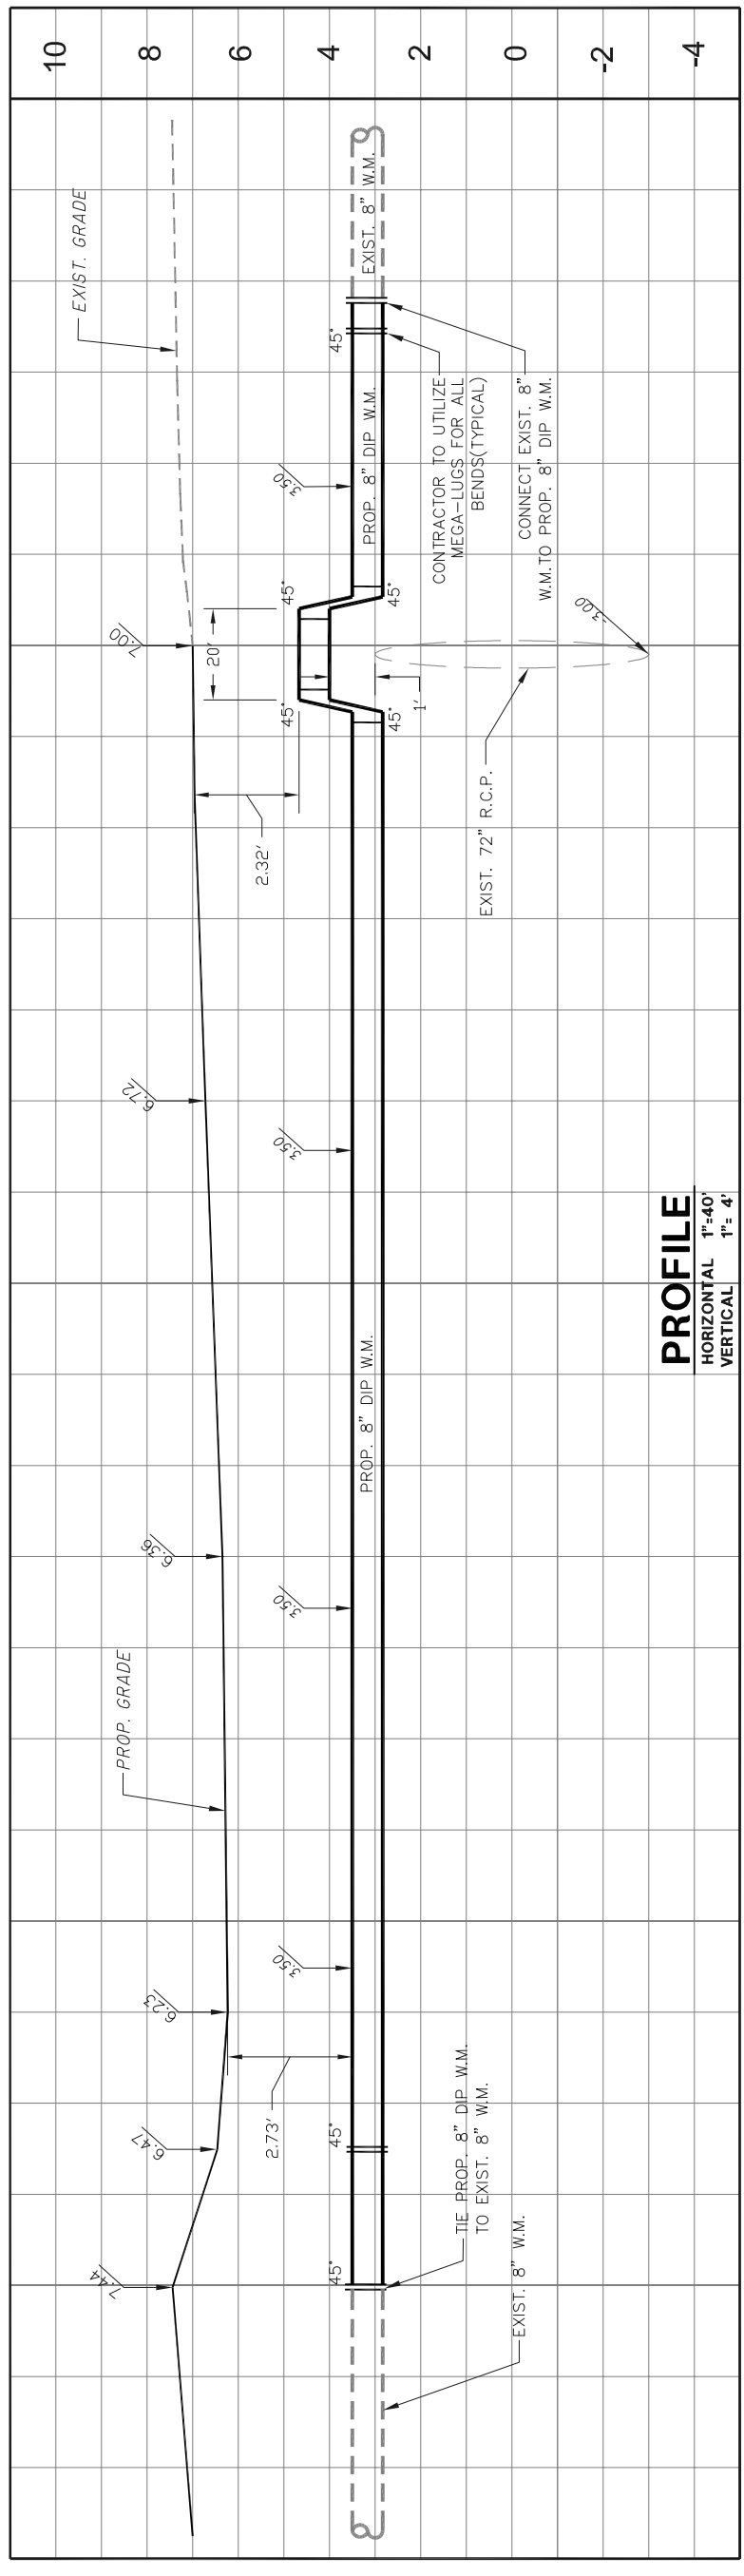

PROFILE
HORIZONTAL 1"=40'
VERTICAL 1"= 4'

DESIGNED BY	DATE	GA	RR	TOWN OF DAVE COMMENTS REVIEW	
GA	10/21/08				
DRAWN BY	DATE	GA	RR		
RR	10/21/08				
CHECKED BY	DATE	GA	RR		
RR	10/21/08				
APPROVED BY	DATE	No.	DATE	BY	REVISIONS

ATRIUM CENTRE
4801 S UNIVERSITY DRIVE

DAVE, FLORIDA

RE
ROBS ENGINEERING, INC.

3325 S. UNIVERSITY, SUITE 111
DAVE, FLORIDA 33328
(954)318-0624 (954)358-0190 FAX
CERTIFICATE OF AUTHORIZATION No. 9808

ROBERT J. ROSS, P.E.
FLORIDA P.E. No. 59485
DATE: 03/06/2009